





1 STA. 98+50 TO STA. 130+00
SCALE: 1"=100'-0"

100 0 100 200 300 Feet

Status INFORMATION		
-	10/15/2012	FOR INFORMATION
REV	DATE	REVISION
Client		
DRCL		
DART REALTY (CAYMAN) LTD.		
Job		
ESTERLEY TIBBETTS HIGHWAY EXTENSION		
Dwg. Title		
OVERALL ROAD PLAN PHASES 1A, 1B & 2		
Scale	AS SHOWN	Date OCT 2012
Drawn	AB	Checked ROK
		
APEC CONSULTING ENGINEERS LTD. PO Box 10118 APO, Grand Cayman, Cayman Islands, BW phone: (345) 949-5858 fax: 945-7585 email: apec@apec.com.ky © ALL RIGHTS RESERVED. APEC CONSULTING ENGINEERS LTD.		
Job No	Dwg No	Rev
11075	SK 125A	-





1 STA. 131+00 TO STA. 164+00
SCALE: 1"=100'-0"

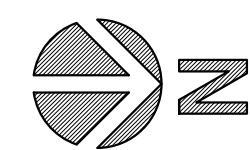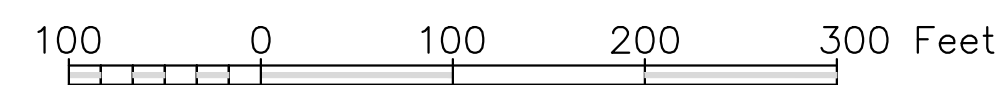

Status INFORMATION		
-	10/15/2012	FOR INFORMATION
REV	DATE	REVISION
Client		
DRCL		
DART REALTY (CAYMAN) LTD.		
Job		
ESTERLEY TIBBETTS HIGHWAY EXTENSION		
Dwg. Title		
OVERALL ROAD PLAN PHASES 1A, 1B & 2		
Scale	AS SHOWN	Date OCT 2012
Drawn	AB	Checked ROK
		
APEC CONSULTING ENGINEERS LTD. PO Box 10118 APO, Grand Cayman, Cayman Islands, BWI phone: (345) 949-5858 fax: 945-7585 email: apec@apec.com.ky © ALL RIGHTS RESERVED. APEC CONSULTING ENGINEERS LTD.		
Job No	Dwg No	Rev
11075	SK 125B	-




ETH EXTENSION
PHASE 2

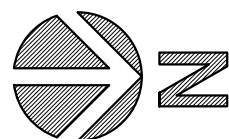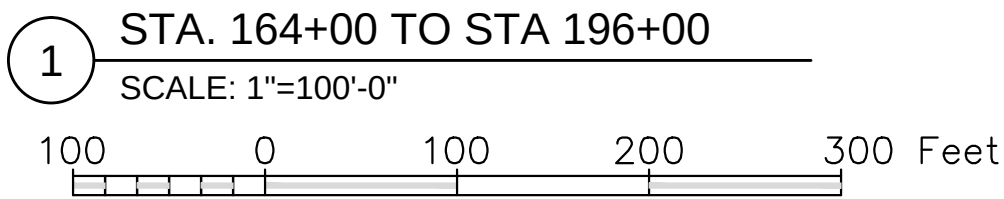

Status INFORMATION		
-	10/15/2012	FOR INFORMATION
REV	DATE	REVISION
Client		
DRCL		
DART REALTY (CAYMAN) LTD.		
Job		
ESTERLEY TIBBETTS HIGHWAY EXTENSION		
Dwg. Title		
OVERALL ROAD PLAN PHASES 1A, 1B & 2		
Scale	AS SHOWN	Date OCT 2012
Drawn	AB	Checked ROK
APEC CONSULTING ENGINEERS LTD. PO Box 10118 APO, Grand Cayman, Cayman Islands, BW phone:(345)949-5858 fax:945-7585 email:apec@apec.com.ky © ALL RIGHTS RESERVED. APEC CONSULTING ENGINEERS LTD.		
Job No	Dwg No	Rev
11075	SK 125C	-



1 STA 725+00 TO STA 710+00
SCALE: 1"=100'-0"

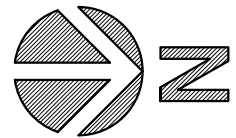

1 STA 196+00 TO 216+89
SCALE: 1" = 100'-0"

100 0 100 200 300 Feet

Status INFORMATION		
	10/15/2012	FOR INFORMATION
REV	DATE	REVISION
Client		
DRCL		
DART REALTY (CAYMAN) LTD.		
Job		
ESTERLEY TIBBETTS HIGHWAY EXTENSION		
Dwg. Title		
OVERALL ROAD PLAN PHASES 1A, 1B & 2		
Scale	AS SHOWN	Date OCT 2012
Drawn	AB	Checked ROK
		
APEC CONSULTING ENGINEERS LTD. PO Box 10118 APO, Grand Cayman, Cayman Islands, BWI phone:(345)949-5858 fax:945-7585 email:apec@apec.com.ky © ALL RIGHTS RESERVED. APEC CONSULTING ENGINEERS LTD.		
Job No	Dwg No	Rev
11075	SK 125D	-